

J:\223083 IDAHO FALLS RAILS TO TRAILS\DESIGN\CAD\B\MODELS\SITE - IF RAILS TO TRAILS\IF RAILS TO TRAILS\_CAD\B\W PED PATH.DWG LAST SAVED: 11/30/2023 3:59 PM PRINTED: 12/14/2023 1:47 PM



### SHEET NOTES

#### IF POWER PARKING:

STANDARD PARKING STALL - 25 @ 9'  
ADA STALLS - 1 @ 8'  
STRIPED STALLS - 1 @ 5'

#### LIBRARY PARKING:


STANDARD PARKING STALL - 88 @ 9'  
ADA STALLS - 2 @ 8'  
VAN STALLS - 2 @ 8'  
STRIPED STALLS - 2 @ 8'  
COMPACT STALLS - 1 @ 9'

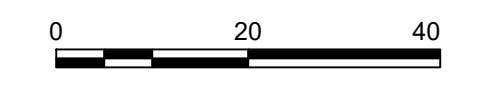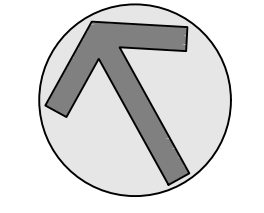

**NOT FOR CONSTRUCTION**

NO.	REVISIONS	DATE

This document or any part thereof in detail or design concept is the personal property of Keller Associates, Inc. and shall not be copied in any form without the written authorization of Keller Associates, Inc.

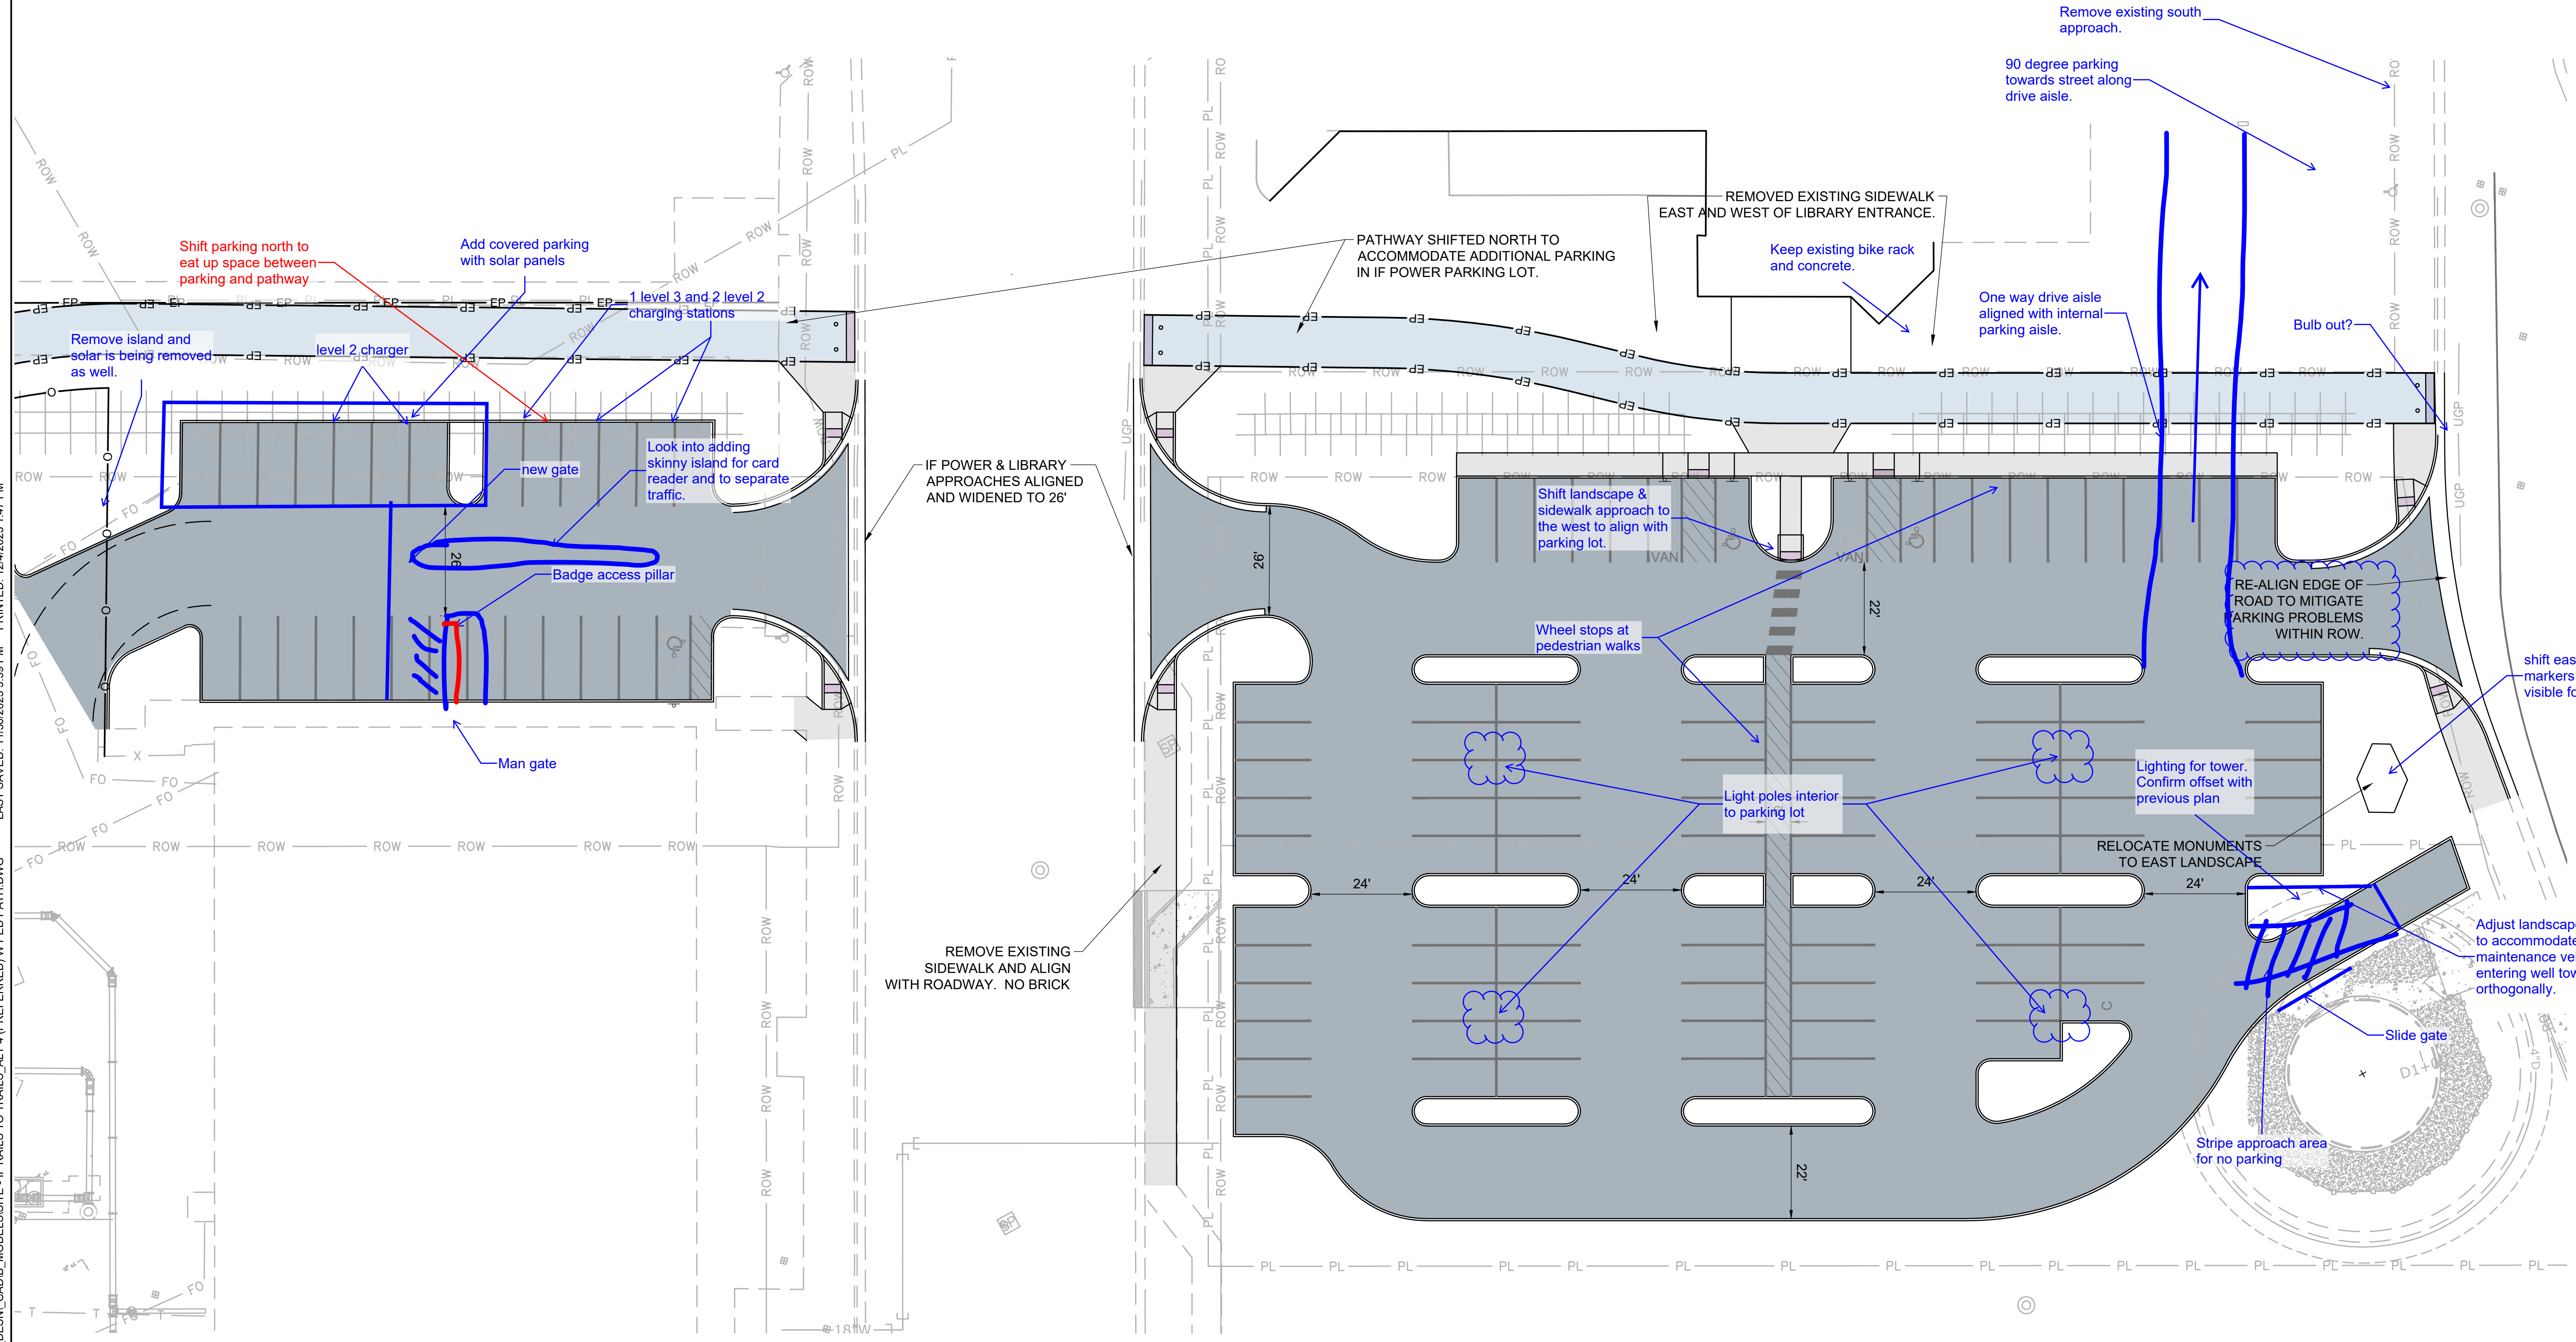

**IDAHO FALLS RAILS TO TRAILS**  
**IF LIBRARY & IF POWER PARKING LOTS**

DRAWN: ---	CHECK: ---
VERIFY SCALE: Scales based on 22"x34" prints.	
1-1/2 Inches	
PROJECT NO. 223083	PAGE
SHEET NO. 001	